


NO.	GRANTOR	GRANTEE	INSTRUMENT	DATE	RECORD	COST NO.	REMARKS
1	James H. Miller	D.R.V.N.O.R.R.Co.	Deed	Nov. 23, 1889	D8 F-2-52-Nov. 29, 1889	439	
2	Robt. J. Orr	D.R.V.N.O.R.R.Co.	Deed	Aug. 9, 1898	D8 F-2-618-Sept. 26, 1889	447	
3	H.J. Smiley	D.R.V.N.O.R.R.Co.	Deed	Sept. 10, 1898	D8 F-2-5-Oct. 28, 1889	442	
4	H.J. Smiley	N.C.S. St. L. Ry.	Deed	Feb. 22, 1899	D8 F-2-604-Sept. 18, 1889	467	
5	J.T. Mize et ux	N.C.S. St. L. Ry.	Deed	May 24, 1899	D8 F-2-607-Sept. 18, 1889	463	See Note 1-
6	T.L. Wood	N.C.S. St. L. Ry.	Deed	Aug. 22, 1899	D8 F-2-605-Sept. 18, 1889	468	
7	E.B. Woods	D.R.V.N.O.R.R.Co.	Deed		D8 F-2-12-Oct. 29, 1889	446	

Note 1- Description covering Parcel No. 5 is in error. Grantor was never in possession of land nor at West of property line at Station 3167+11, therefore the small triangular Parcel shown beyond that line is not claimed by the N.C.S. St. L. Ry.



RIGHT-OF-WAY AND TRACK MAP

059-017  
 NASHVILLE, CHATTANOOGA AND ST. LOUIS RY  
 COLUMBIA BRANCH  
 STATION 3062+00 TO STATION 3168+00  
 SCALE, 1 IN. = 200 FT. JUNE, 30, 1916  
 M.P. 59.3 to 61.3  
 BELFAST

MARSHALL CO. TENN.

V. 16  
 22-F

4-2